



RIDC ARMSTRONG INNOVATION PARK

FLEX / OFFICE FOR LEASE

TECH CENTER II - 187 NORTHPOINTE BLVD.




PROPERTY HIGHLIGHTS:

- One and two-story building with passenger elevator
- Common area men's and women's restrooms
- Common kitchen and lounge areas (first and second floors)
- Efficient geothermal HVAC system included in rent
- Brick, stone and metal construction built in 2011
- 1,600 Amp power; 208/120v, 3p, 4w
- Parking for 114 vehicles (3.64 Per 1,000)
- Keyfob access and exterior video monitoring
- Loads of natural light throughout the building and outdoor patio spaces with picturesque views of Armstrong County

AVAILABILITIES

FIRST FLOOR	1,045 RSF - OFFICE
FIRST FLOOR	7,294 RSF - FLEX
SECOND FLOOR	4,180 RSF - SHELL
SECOND FLOOR	8,841 RSF - SHELL

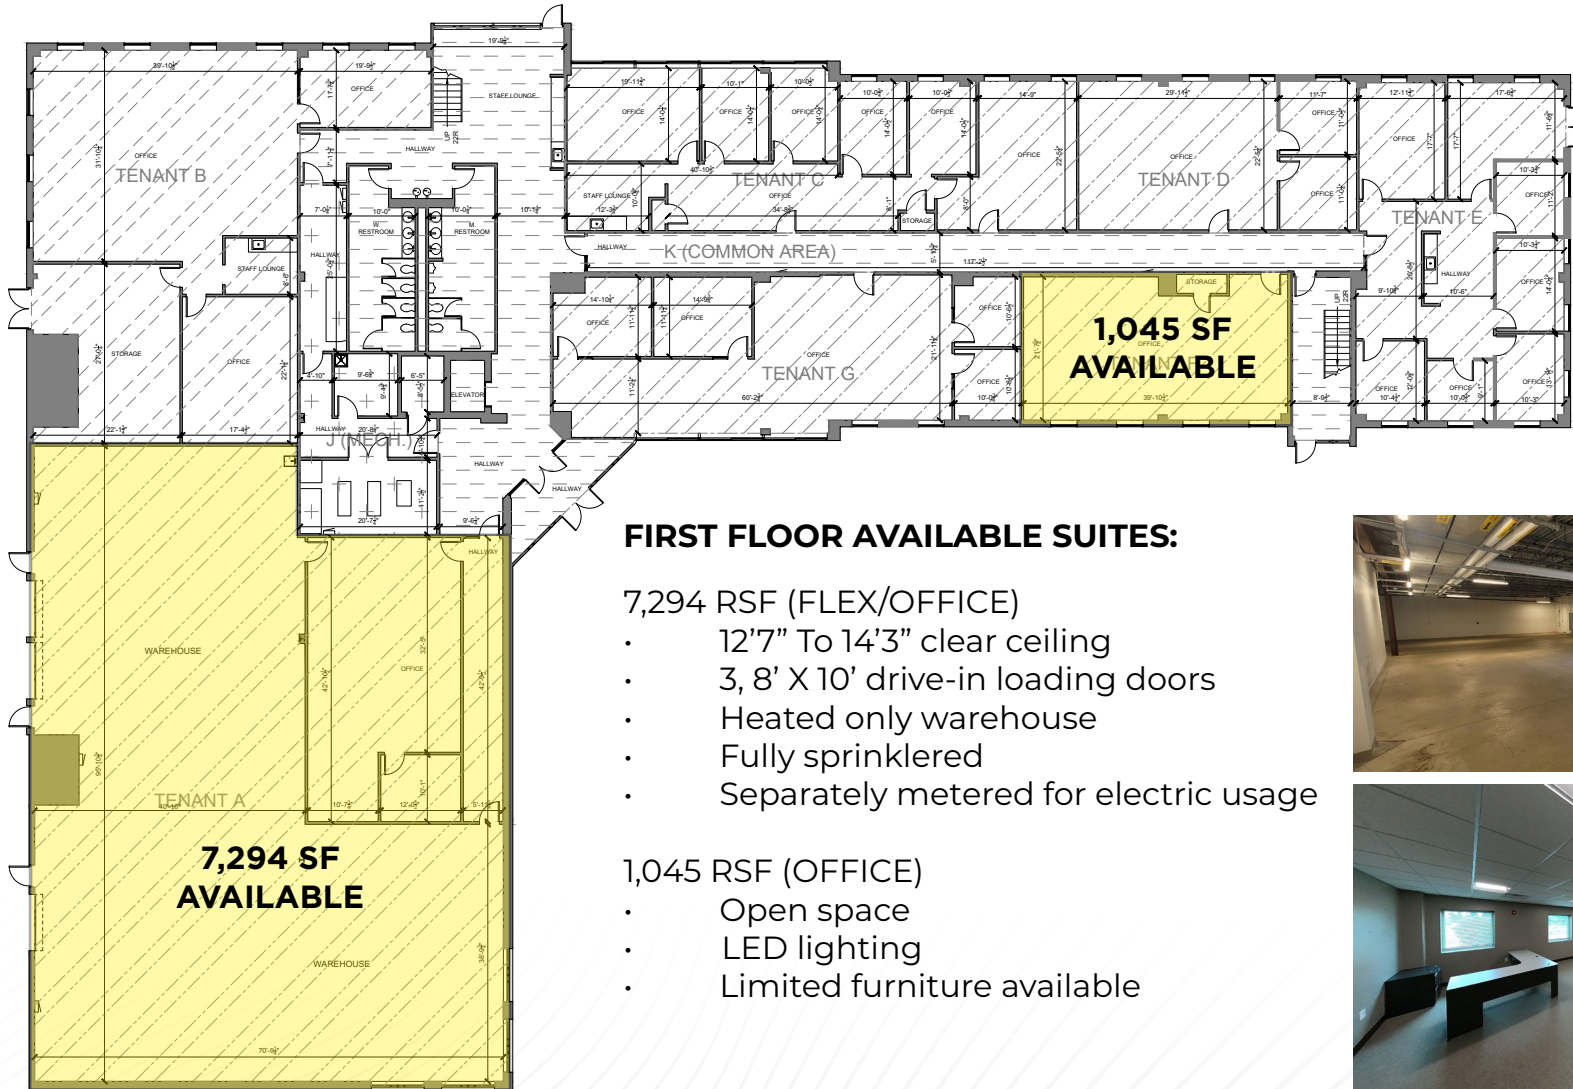


FIRST FLOOR AVAILABLE SUITES:

7,294 RSF (FLEX/OFFICE)


- 12'7" To 14'3" clear ceiling
- 3, 8' X 10' drive-in loading doors
- Heated only warehouse
- Fully sprinklered
- Separately metered for electric usage

1,045 RSF (OFFICE)

- Open space
- LED lighting
- Limited furniture available

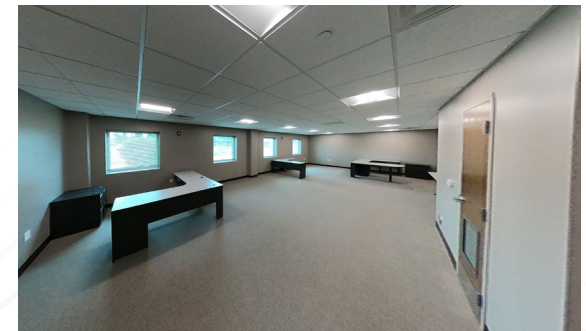


First Floor (Usable 19,602 sq. ft.)
Scale 1/8" = 1'-0"

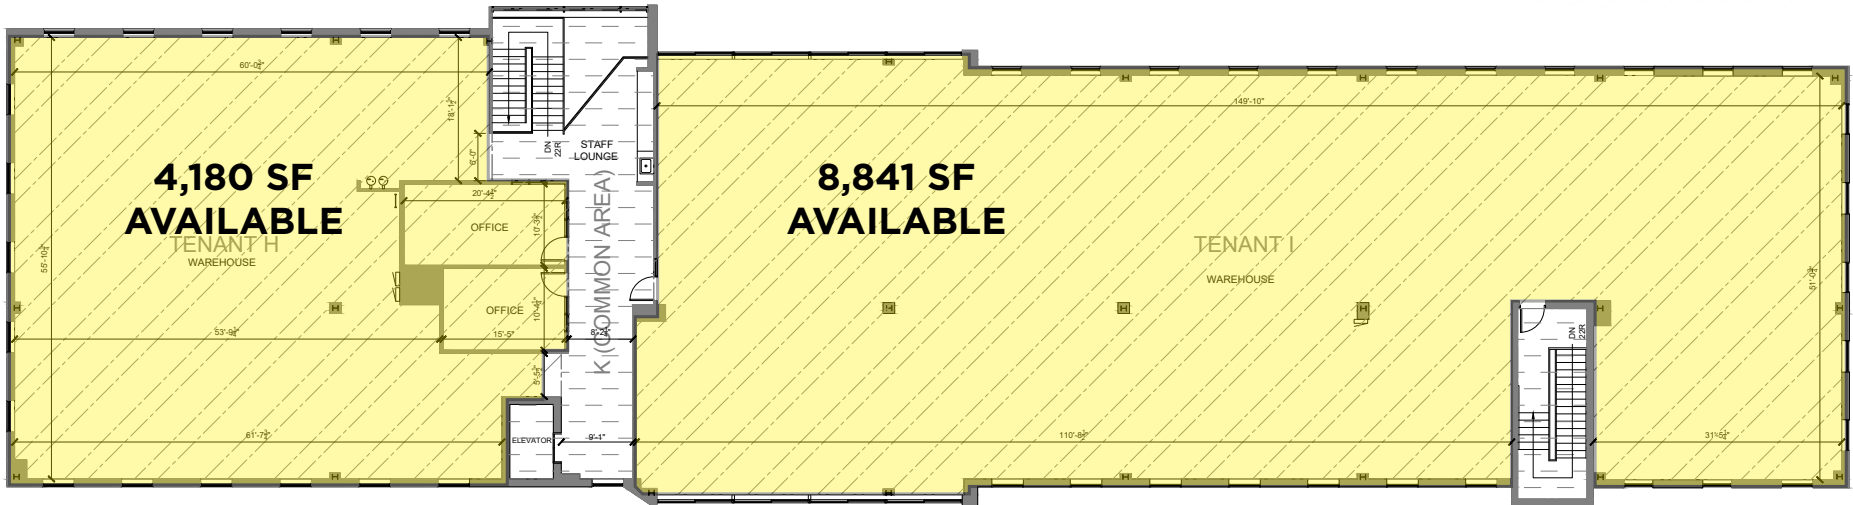

AVAILABLE SUITES:

SECOND FLOOR – 13,021 RSF TOTAL (FLEX/OFFICE) – SHELL CONDITION

- Suite H – 4,180 rsf
- Suite I – 8,841 rsf
- Windows along entire perimeter
- 11'4" To 12'6" clear ceiling

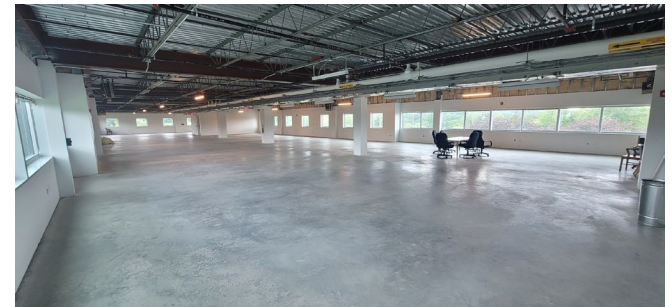




RIDC ARMSTRONG INNOVATION PARK

ABOUT RIDC ARMSTRONG INNOVATION PARK

Located along PA Route 28 at exit 18, The RIDC Armstrong Innovation Park is a 925-acre master-planned development of current and future residential, commercial and industrial development with over 300 acres of dedicated open space, walking trails and hilltop views of Armstrong County. In partnership with Armstrong County, RIDC Armstrong Innovation Park, (formerly Northpointe Industrial Park) can offer pad-ready sites for purchase or build-to-suit opportunities from 4 to 21 acres, existing office/flex for lease, as well as a 30,000 sf warehouse / flex building with a shell delivery date of spring 2024. The park's mixed-use, access to data, power, labor pool and outdoor recreational amenities make this an attractive place for companies to invest and grow in Armstrong County.

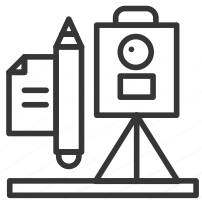

**PAD READY SITES
4-21 ACRES**


530+ ADDITIONAL ACRES
AVAILABLE



**PURCHASE OR
BUILD-SUIT
OPPORTUNITIES**



**30,000 SF SPEC
BUILDING FOR LEASE**
SPRING 2024 DELIVERY

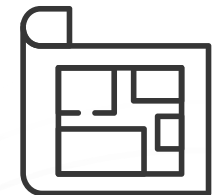

**FLEX / OFFICE SUITES
NOW AVAILABLE**

1,045 SF - 13,021 SF



PROPERTY HIGHLIGHTS

Pad-Ready Sites From 4 To 21 Acres

30,000 SF Warehouse / Flex Building Available (spring 2024 shell delivery)

Office / Flex Suites Now Available For Lease in Tech Center II

Excess Raw Land of 530+ Acres Available

- 30 Minutes north of Pittsburgh
- Immediate highway access to PA Route 28 at exit 18 with a Penndot Ride Share Lot
- Highway connectivity to PA Turnpike, US 422, I-79, PA 66 & 356 and the cities of Kittanning, Ford City, New Kensington, Vandergrift and Apollo
- Scenic views from open green space, walking trails and sidewalks

- PRD, Mixed Use Zoning provides a wide variety of uses to promote a modern workplace
- Permitted uses include: manufacturing | warehousing | research and development | commercial | business, professional and medical offices | and other uses of similar nature
- Keystone Opportunity Zone with tax incentives up to 10 years

- Pad ready sites subject to NPDES permitting, stormwater detention and pump station
- Integrated stormwater management system connections are available
- All public utilities located underground at curb
- 138 kV networked substation onsite; loop feed capable; new 4.7Mw line in process from different circuit
- We have the technology: fully redundant fiber optic ring with no single point of failure; dedicated dark fiber

The RIDC Armstrong Innovation Park is centrally located in Armstrong County having over 10% of the workforce actively engaged in manufacturing and over 28% in total The Goods Producing sector.

Join this growing business park, with park tenants including universities, Fortune 500 companies, as well as local and regional businesses.



INNOVATION PARK TENANTS



WAREHOUSE / FLEX
FOR LEASE
30,000 SF TOTAL
SUBDIVIDABLE TO 15,000 SF
SPRING 2024 DELIVERY



NORTHPOINTE VILLAGE
90 RESIDENTIAL UNITS
(IN PLANNING STAGE)

28

28

128

ALLEGHENY VALLEY EXPRESSWAY - ROUTE 28

FREEPORT ROAD - ROUTE 128



RIDC ARMSTRONG INNOVATION PARK



ARMSTRONG COUNTY




Characterized by its blend of natural beauty, historical significance, and community offerings, Armstrong County offers a rich history with diverse amenities. The county provides residents and visitors with a range of opportunities for recreation, education, and cultural exploration. From outdoor enthusiasts enjoying hiking and fishing along the Allegheny River to history buffs exploring the county's museums and landmarks, Armstrong County offers a mix of rural charm and modern convenience. The county's parks, trails, and historical sites, combined with its cultural events and community gatherings, create a well-rounded destination that celebrates both its heritage and the present-day interests of its residents.



armstrongtrails.org



RIDC ARMSTRONG INNOVATION PARK

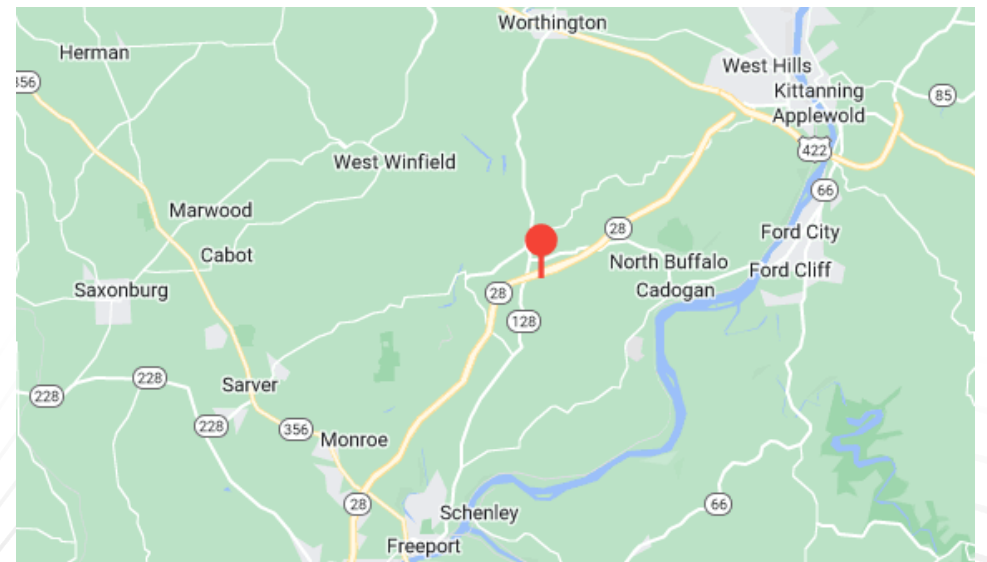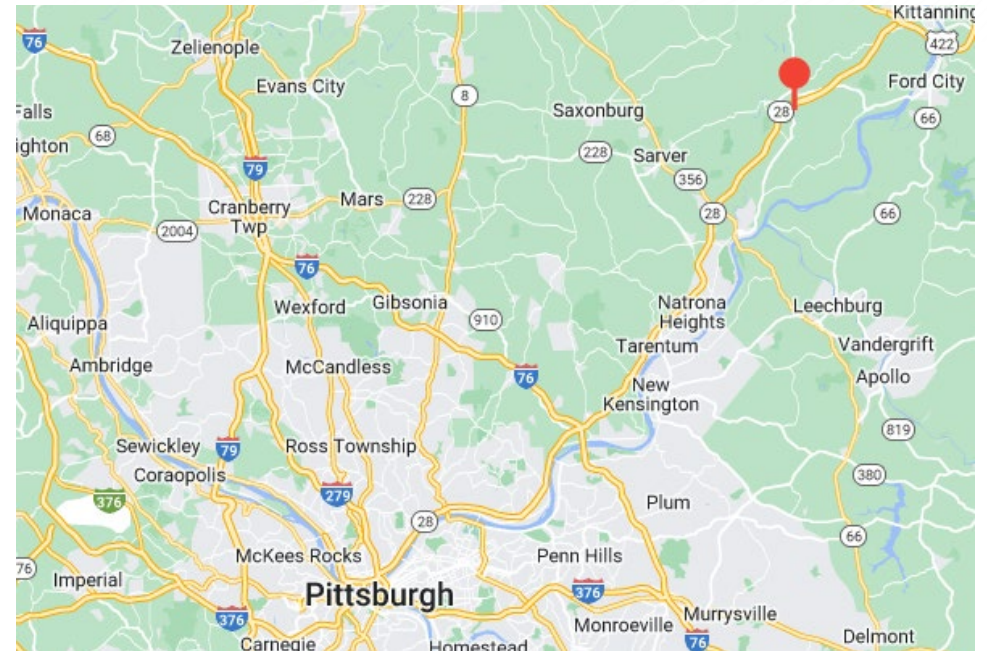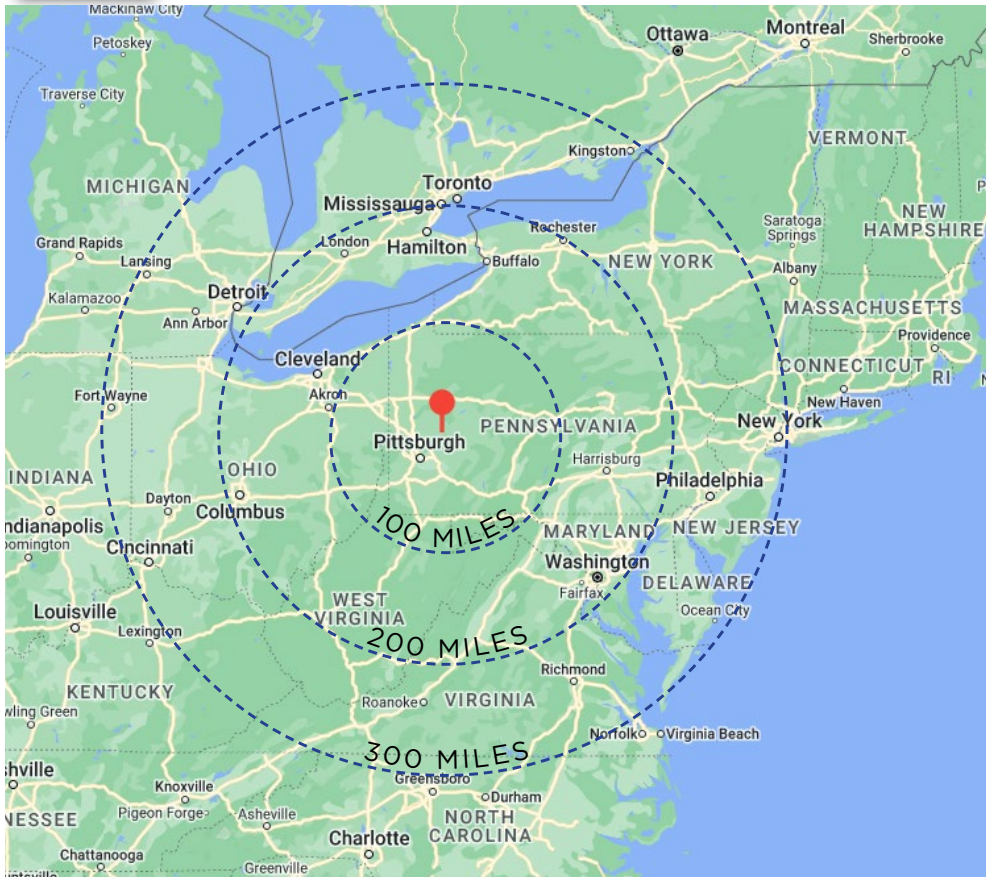

KEY DRIVE TIMES	DISTANCE	TIME
PITTSBURGH	33.3 miles	35 minutes
KITTANNING	10.6 miles	16 minutes
NEW KENSINGTON	17.1 miles	24 minutes
BUTLER	35.4 miles	33 minutes



RIDC ARMSTRONG INNOVATION PARK

FOR MORE INFORMATION, CONTACT:

SANDY CIKOVIC

scikovic@hannalwe.com

412-261-7130

MICHAEL CONNOR, SIOR

mconnor@hannalwe.com

412-261-2200



HANNA LANGHOLZ WILSON ELLIS

ONE PPG PLACE, SUITE 1640

PITTSBURGH, PA 15222

HANNALWE.COM

All information furnished regarding property for sale, rental or financing is from sources deemed reliable. No representation is made as to the accuracy thereof, and it is submitted subject to errors, omissions, change of price, rental, or other conditions, prior sale lease, financing or withdrawal without notice. Hanna Langholz Wilson Ellis will make no representation, and assume no obligation, regarding the presence or absence of toxic or hazardous waste or substances or other undesirable material on or about the property.